




ARCHITECTURAL BOMA ANALYSIS
Northwest Medical Tower I
San Antonio, TX

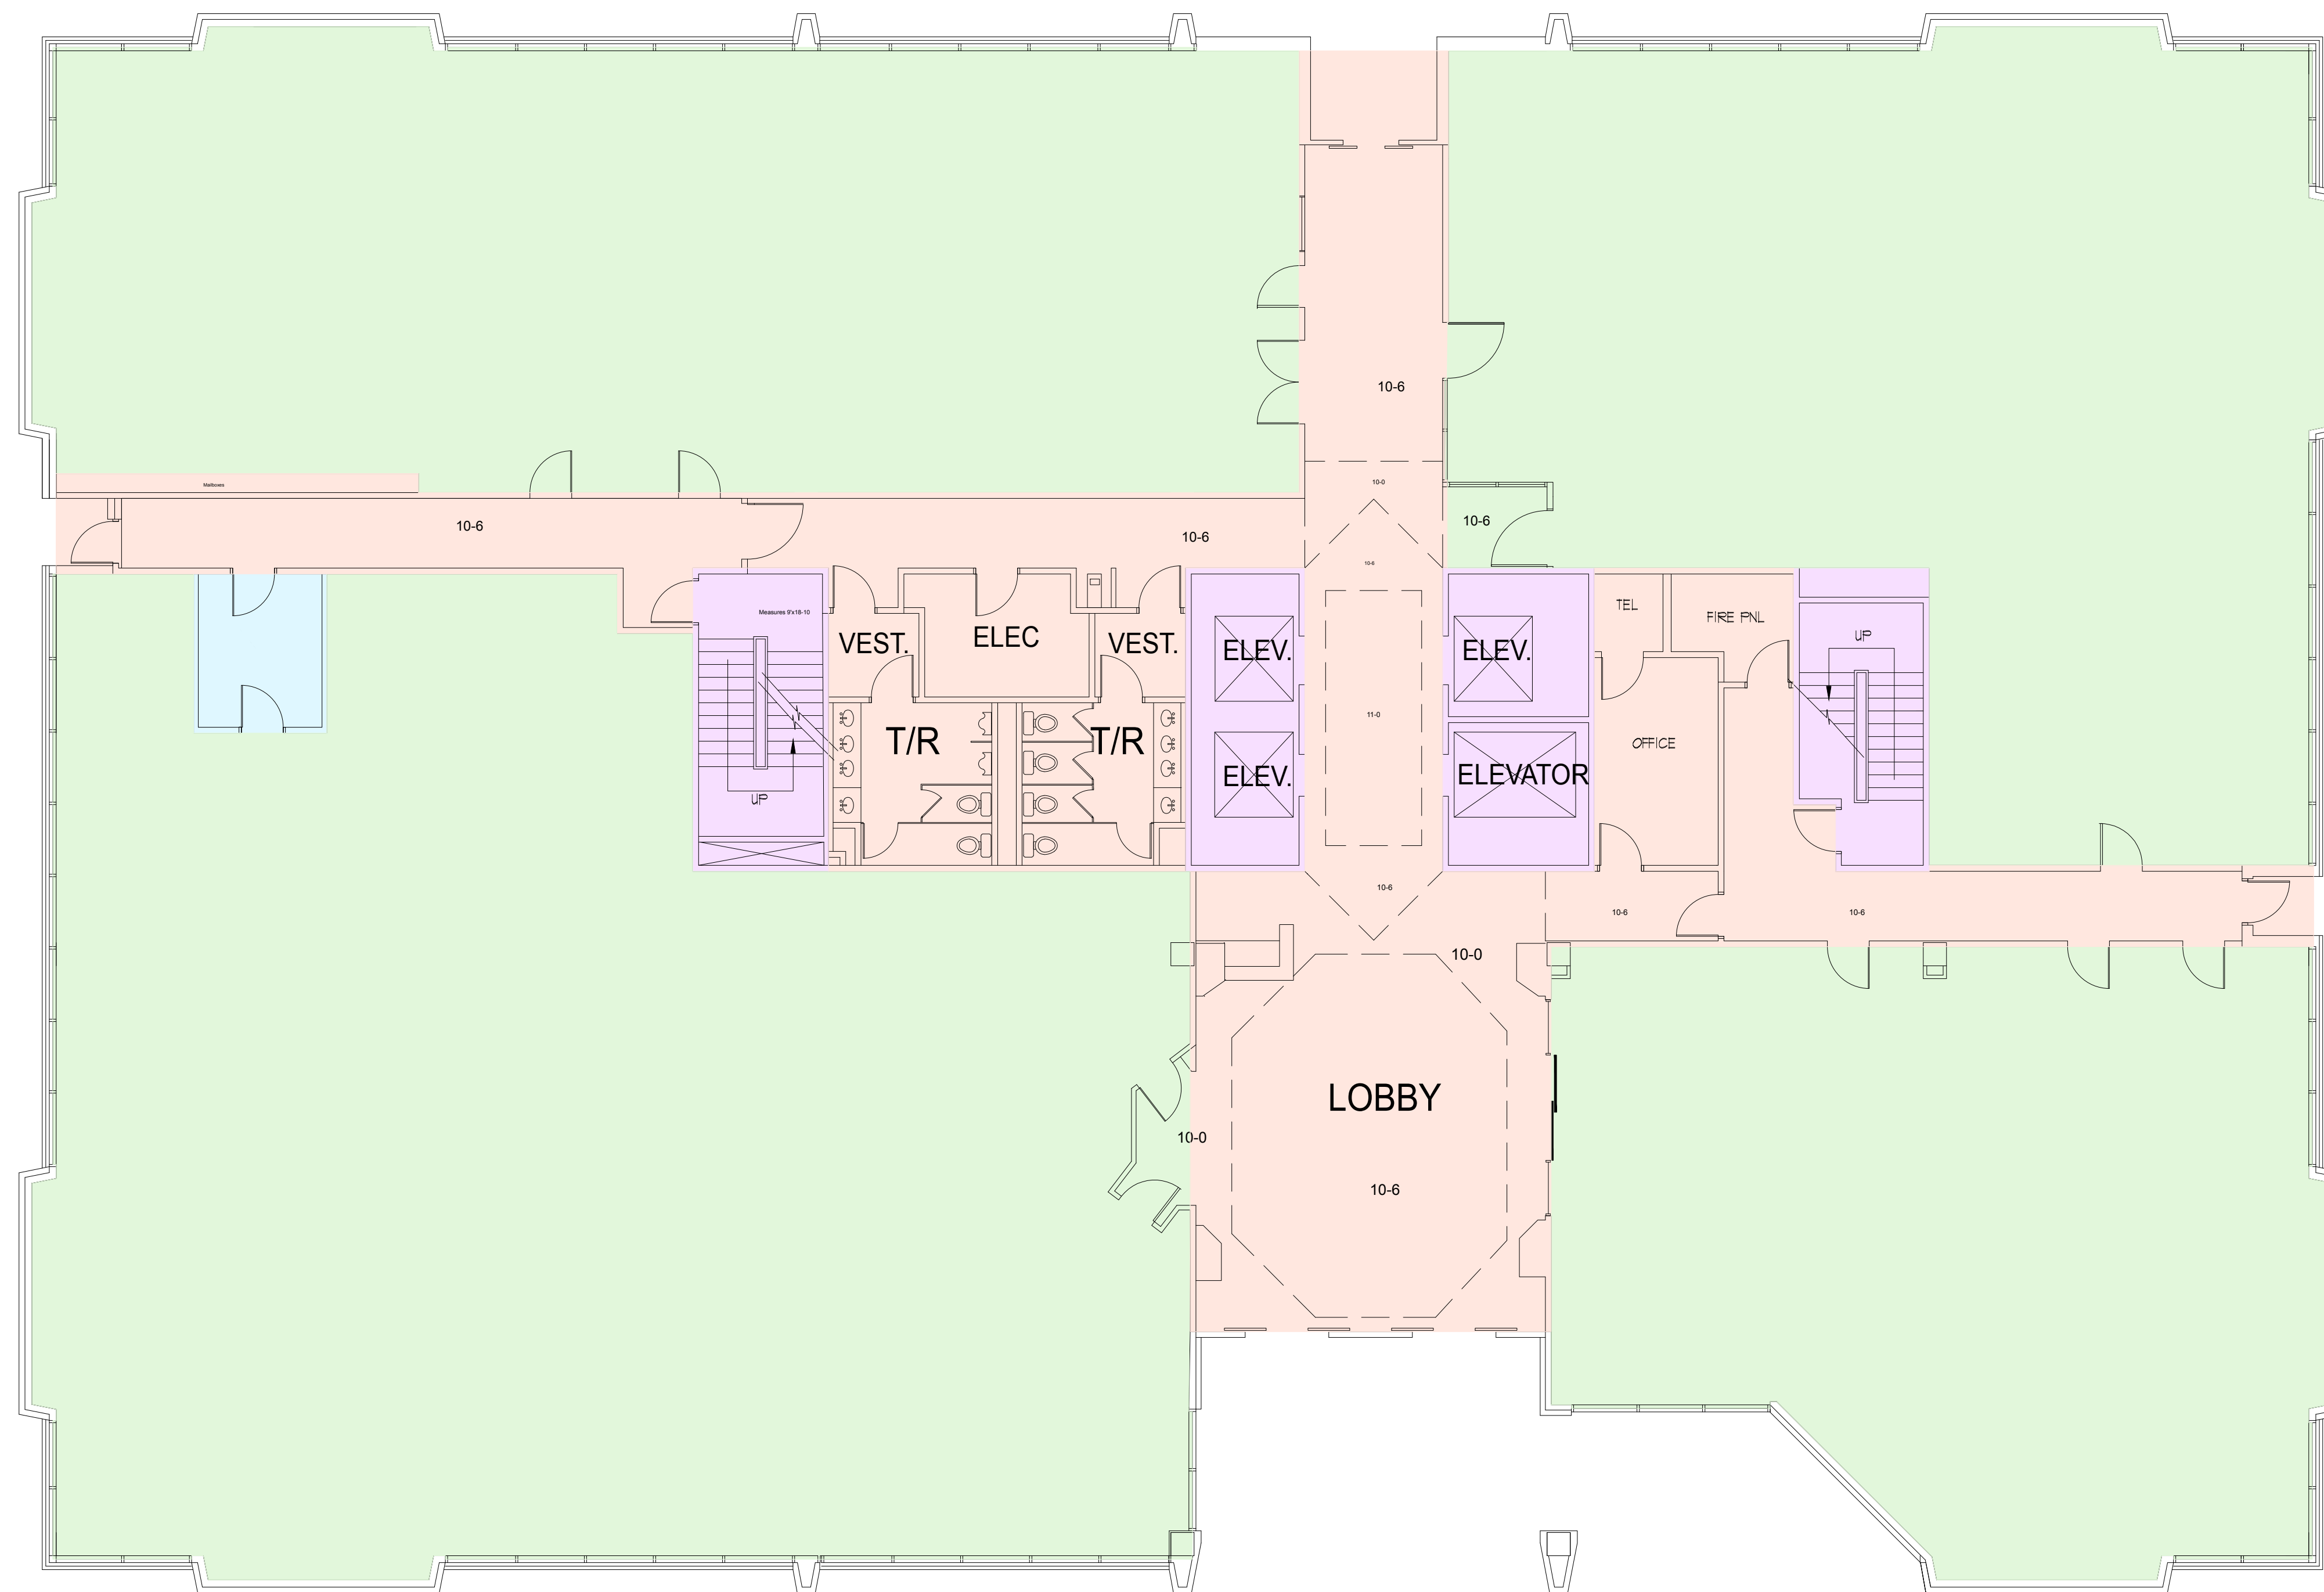

FIRST FLOOR
TOWER I MEDICAL OFFICE BUILDING

AREA DATA		
INTERIOR GROSS AREA	=	17116
MAJOR VERTICAL PENETRATIONS	=	832
PARKING	=	0
OCCUPANT STORAGE	=	0
OCCUPANT AREA	=	12956
BUILDING AMENITIES	=	109
FLOOR SERVICE AREA	=	3219

KEY

- MAJOR VERTICAL PENETRATIONS
- OCCUPANT AREA
- BUILDING AMENITY
- FLOOR SERVICE AREA

01	100% SUBMISSION	
NO.	ISSUES REVISIONS	DATE
HL		PROJECT MANAGER
HL		PROJECT DIRECTOR
012317-1		PROJECT NUMBER
1/8"=1'-0"		SCALE
CL		DRAWN BY
		SHEET NUMBER



**SECOND FLOOR
TOWER I MEDICAL OFFICE BUILDING**

AREA DATA	
INTERIOR GROSS AREA	= 17076
MAJOR VERTICAL PENETRATIONS	= 921
PARKING	= 0
OCCUPANT STORAGE	= 0
OCCUPANT AREA	= 13283
BUILDING AMENITIES	= 97
FLOOR SERVICE AREA	= 2775

As BUILT
PROFESSIONALS

A DIVISION OF:



© 2011 AEC CONSULTANTS INC

ARCHITECTURAL BOMA ANALYSIS

Northwest Medical Tower I


San Antonio, TX

KEY

- MAJOR VERTICAL PENETRATIONS
- OCCUPANT AREA
- BUILDING AMENITY
- FLOOR SERVICE AREA

01	100% SUBMISSION	
NO.	ISSUES REVISIONS	DATE
HL		PROJECT MANAGER
HL		PROJECT DIRECTOR
012317-1		PROJECT NUMBER
1/8"=1'-0"		SCALE
CL		DRAWN BY
		SHEET NUMBER

AB-2

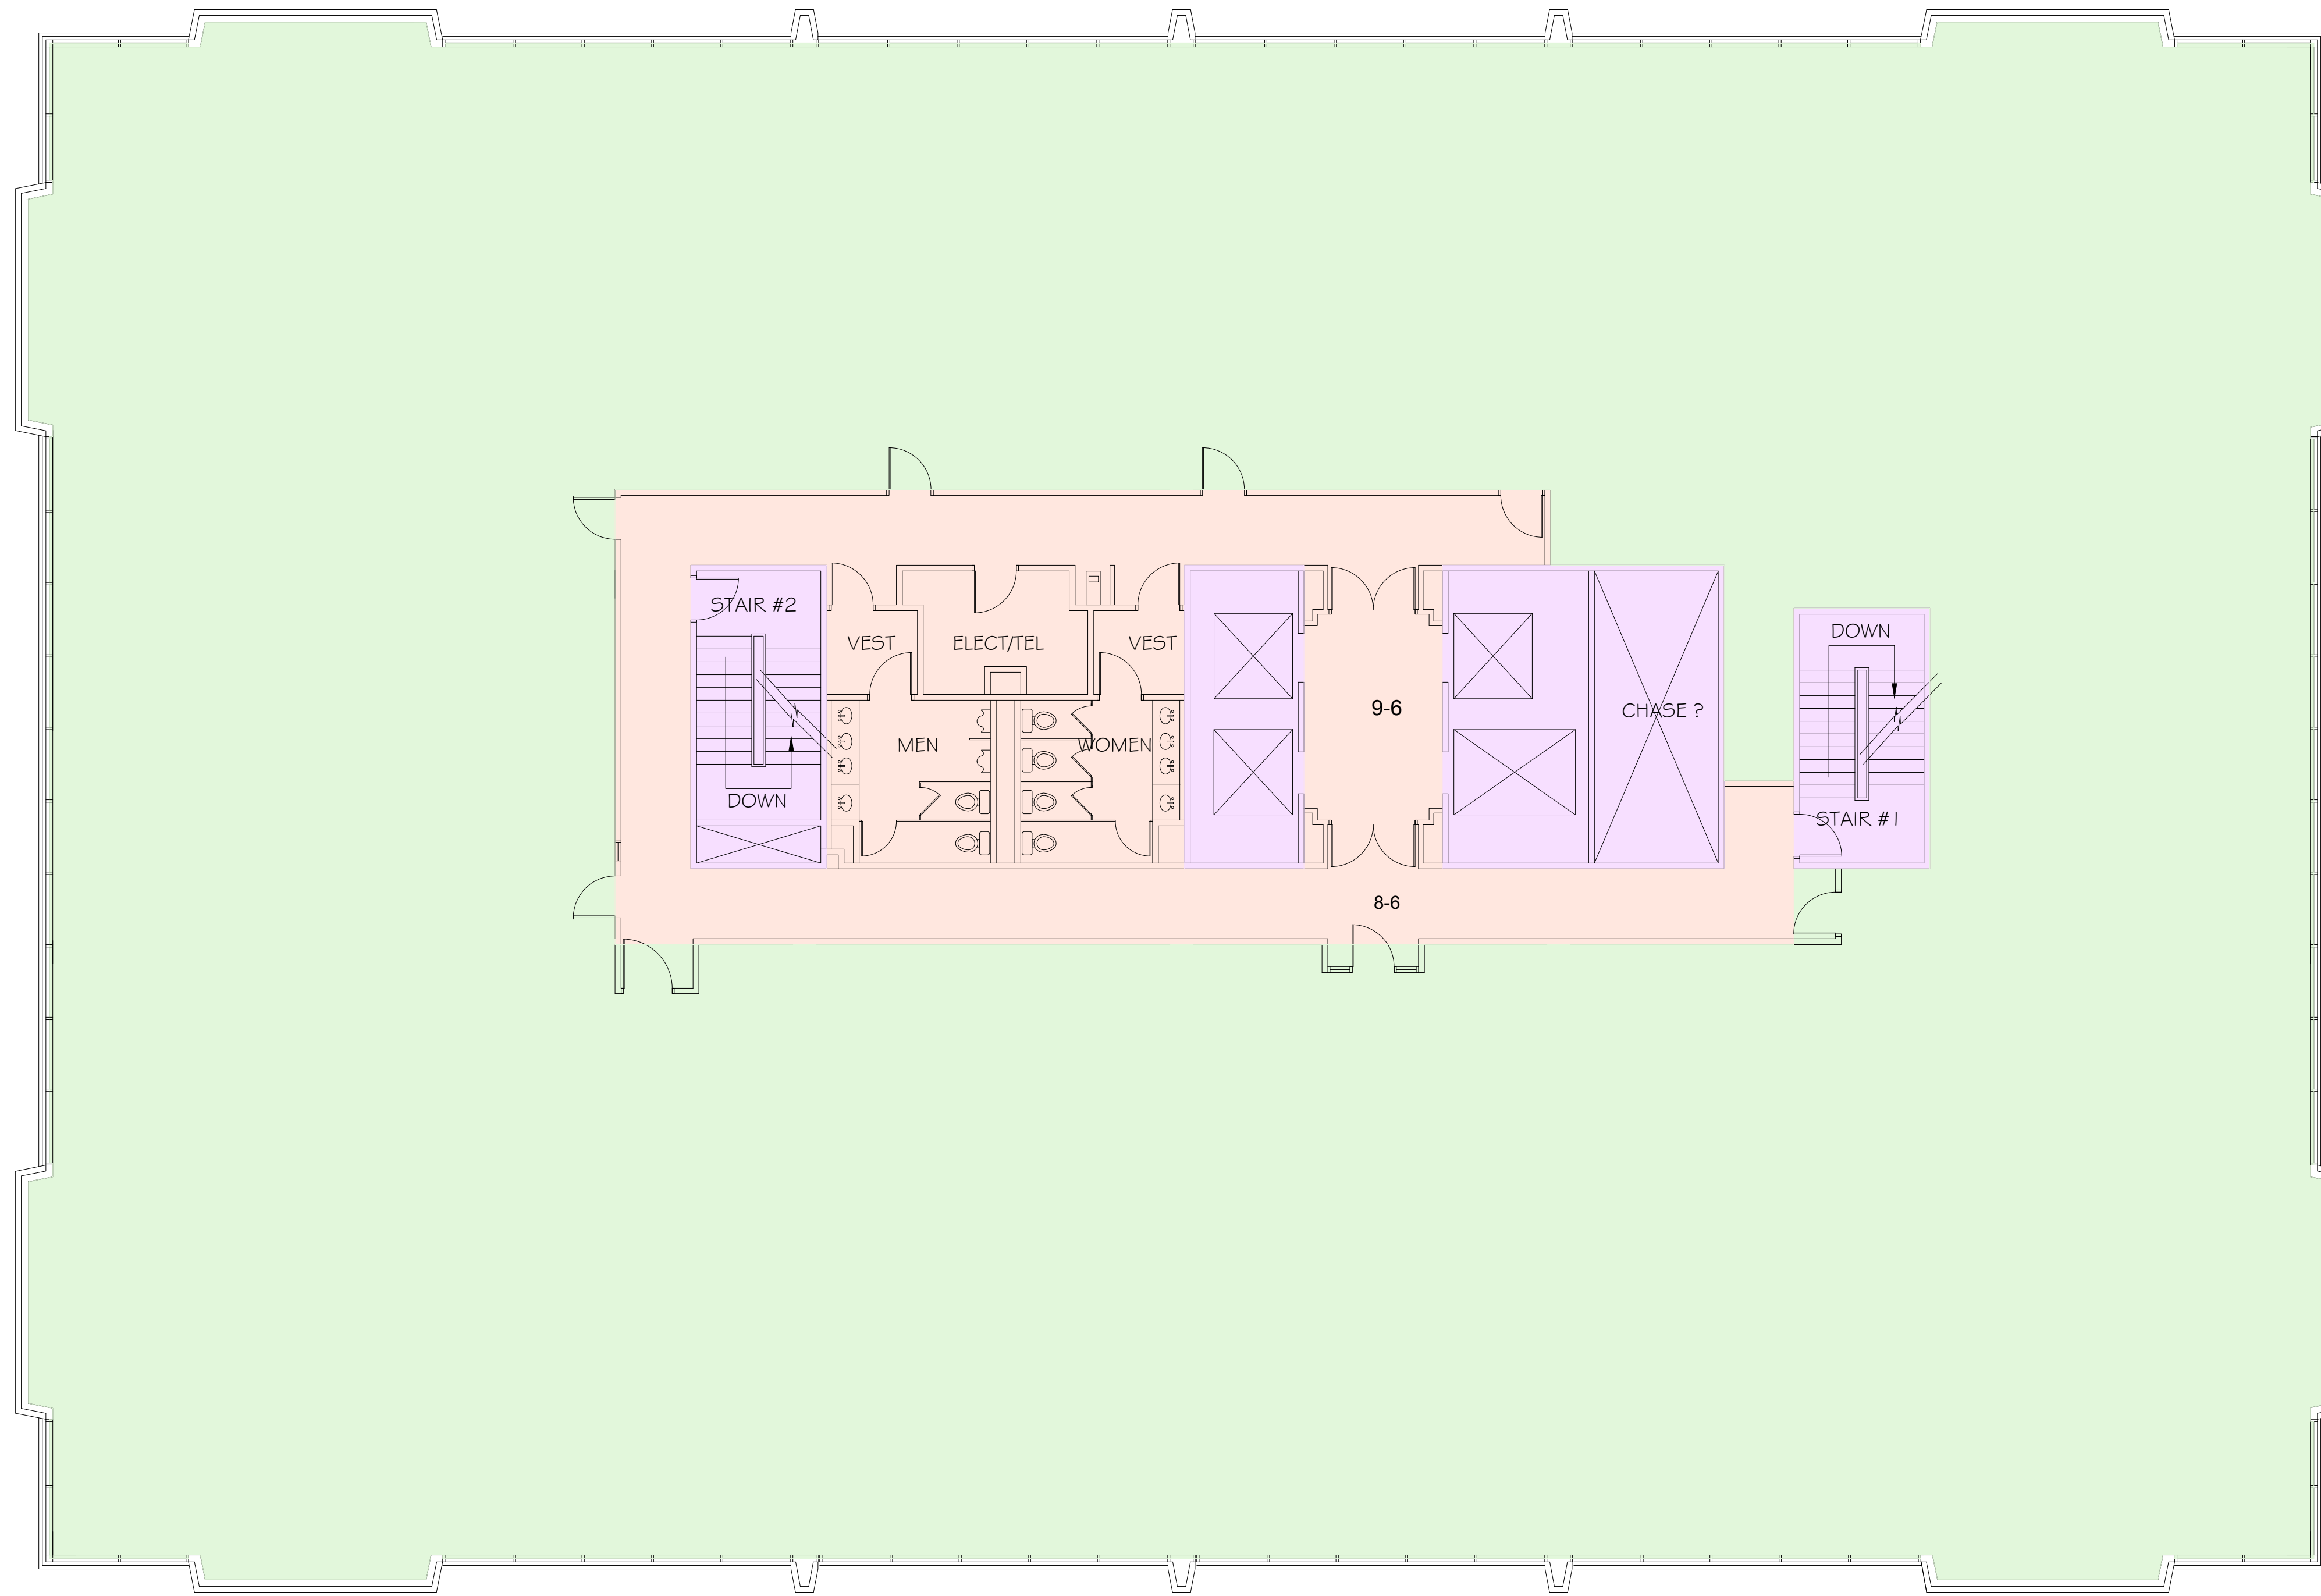

THIRD FLOOR
TOWER 1 MEDICAL OFFICE BUILDING

AREA DATA	
INTERIOR GROSS AREA	= 17784
MAJOR VERTICAL PENETRATIONS	= 1019
PARKING	= 0
OCCUPANT STORAGE	= 0
OCCUPANT AREA	= 15024
BUILDING AMENITIES	= 0
FLOOR SERVICE AREA	= 1741

As BUILT
PROFESSIONALS
A DIVISION OF:

AEC
CONSULTANTS INC
www.aecconsultantsinc.com
844.272.8458

© 2011 AEC CONSULTANTS INC


ARCHITECTURAL BOMA ANALYSIS
Northwest Medical Tower I
San Antonio, TX

KEY

- MAJOR VERTICAL PENETRATIONS
- OCCUPANT AREA
- BUILDING AMENITY
- FLOOR SERVICE AREA

01	100% SUBMISSION	
NO.	ISSUES REVISIONS	DATE
HL		PROJECT MANAGER
HL		PROJECT DIRECTOR
012317-1		PROJECT NUMBER
1/8"=1'-0"		SCALE
CL		DRAWN BY
		SHEET NUMBER

AB-3

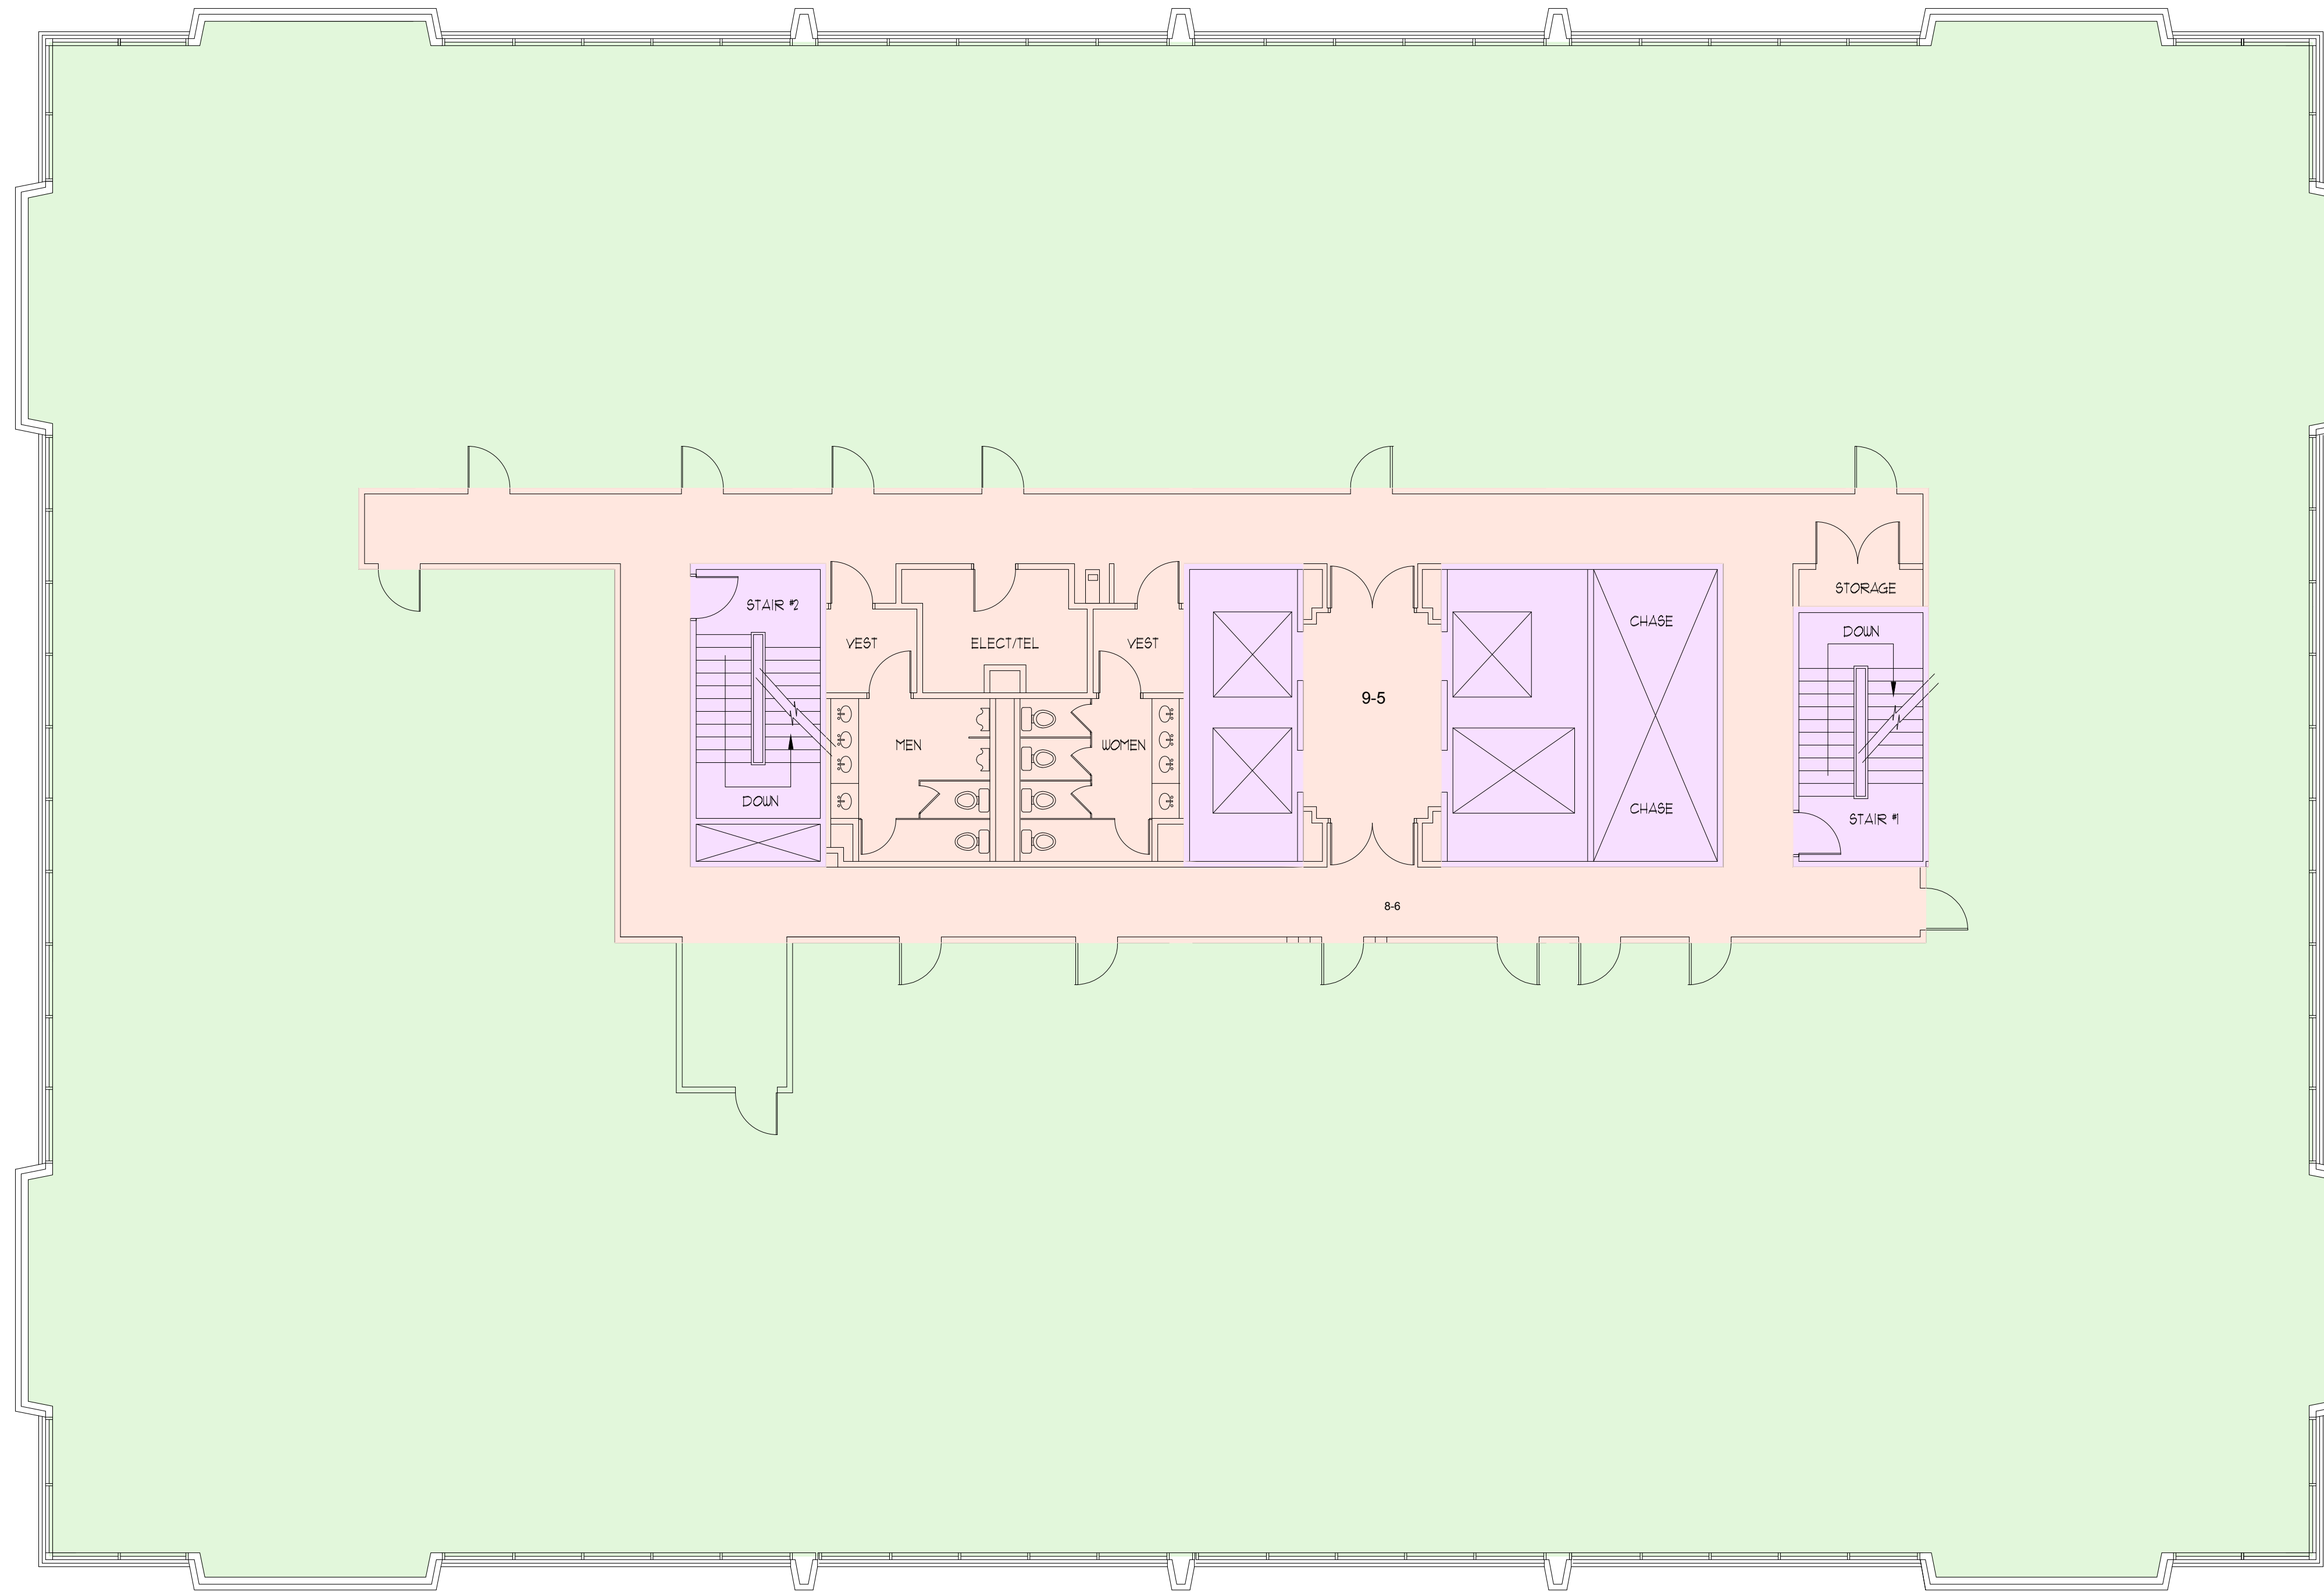

FOURTH FLOOR
TOWER I MEDICAL OFFICE BUILDING

AREA DATA		
INTERIOR GROSS AREA	=	17784
MAJOR VERTICAL PENETRATIONS	=	1019
PARKING	=	0
OCCUPANT STORAGE	=	0
OCCUPANT AREA	=	14612
BUILDING AMENITIES	=	0
FLOOR SERVICE AREA	=	2153

AS BUILT
PROFESSIONALS

A DIVISION OF:



© 2011 AEC CONSULTANTS INC

ARCHITECTURAL BOMA ANALYSIS

Northwest Medical Tower I


San Antonio, TX

KEY

- MAJOR VERTICAL PENETRATIONS
- OCCUPANT AREA
- BUILDING AMENITY
- FLOOR SERVICE AREA

01	100% SUBMISSION	
NO.	ISSUES REVISIONS	DATE
HL		PROJECT MANAGER
HL		PROJECT DIRECTOR
012317-1		PROJECT NUMBER
1/8"=1'-0"		SCALE
CL		DRAWN BY
		SHEET NUMBER

AB-4

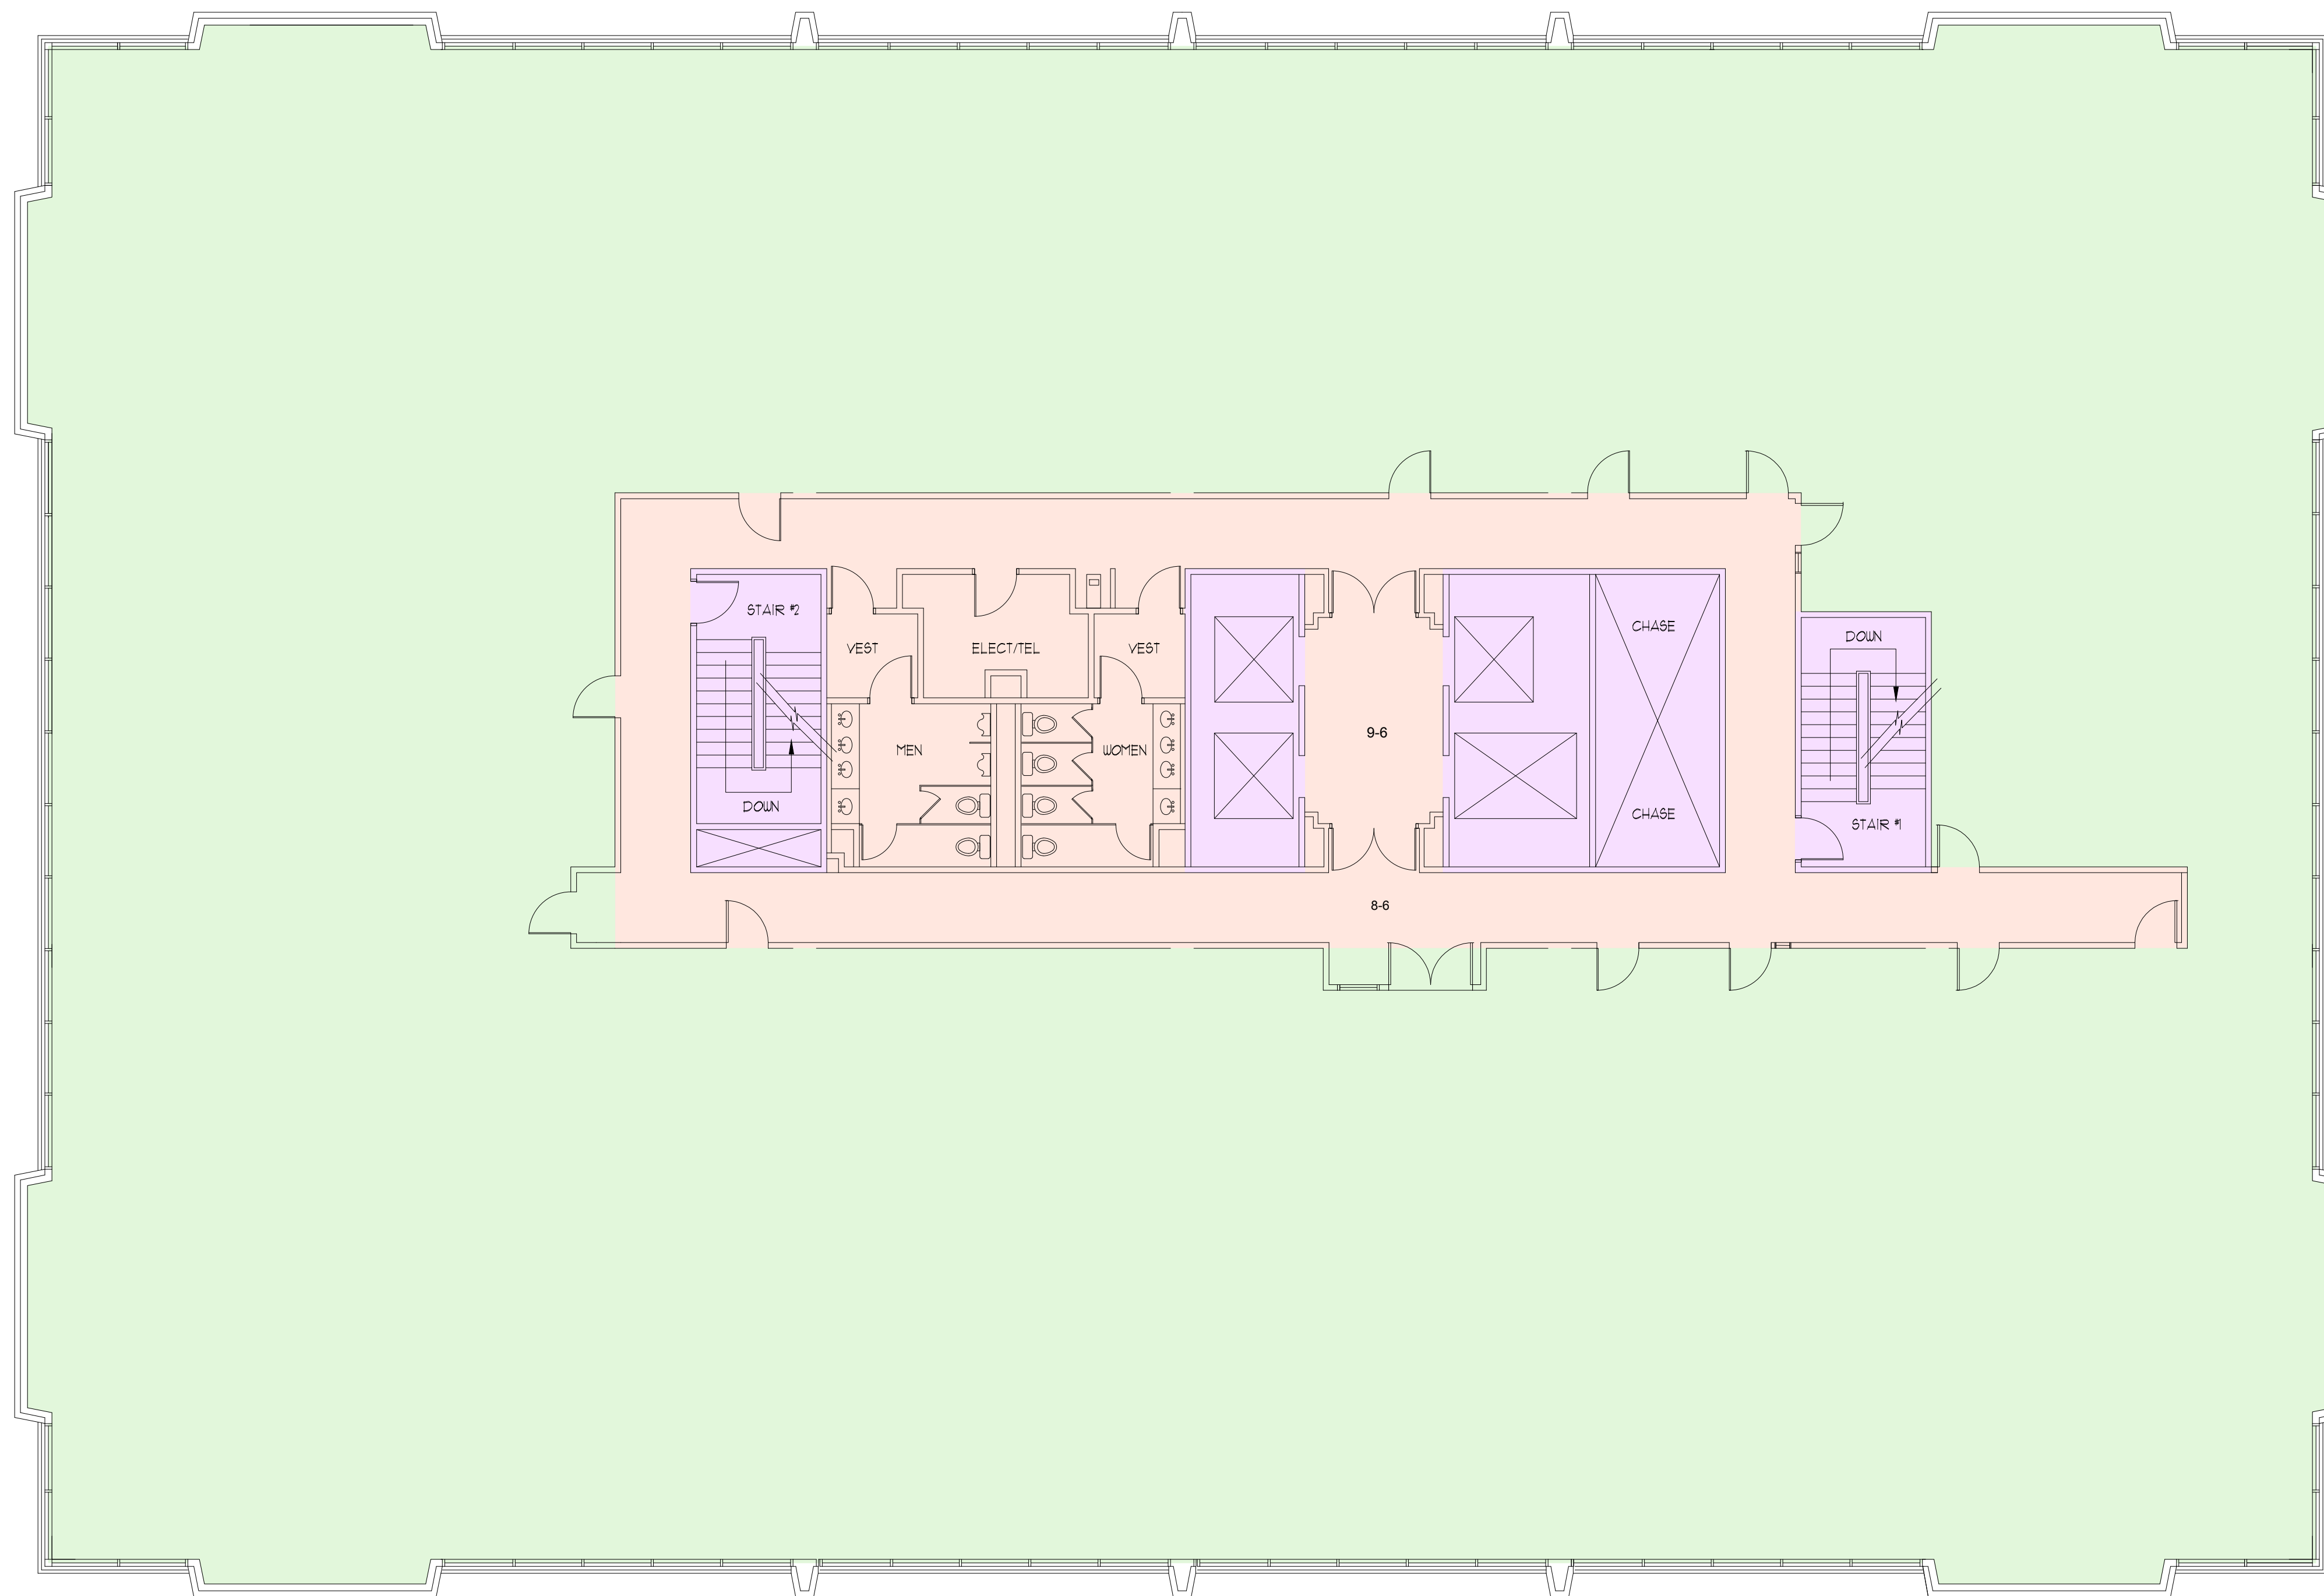

FIFTH FLOOR
TOWER I MEDICAL OFFICE BUILDING

AREA DATA		
INTERIOR GROSS AREA	=	17784
MAJOR VERTICAL PENETRATIONS	=	1019
PARKING	=	0
OCCUPANT STORAGE	=	0
OCCUPANT AREA	=	14690
BUILDING AMENITIES	=	0
FLOOR SERVICE AREA	=	2075

As BUILT
PROFESSIONALS
A DIVISION OF:

AEC
CONSULTANTS INC
www.aecconsultantsinc.com
844.272.8458

© 2011 AEC CONSULTANTS INC


ARCHITECTURAL BOMA ANALYSIS
Northwest Medical Tower I
San Antonio, TX

KEY

- MAJOR VERTICAL PENETRATIONS
- OCCUPANT AREA
- BUILDING AMENITY
- FLOOR SERVICE AREA

01	100% SUBMISSION	
NO.	ISSUES REVISIONS	DATE
HL		PROJECT MANAGER
HL		PROJECT DIRECTOR
012317-1		PROJECT NUMBER
1/8"=1'-0"		SCALE
CL		DRAWN BY
		SHEET NUMBER

AB-5

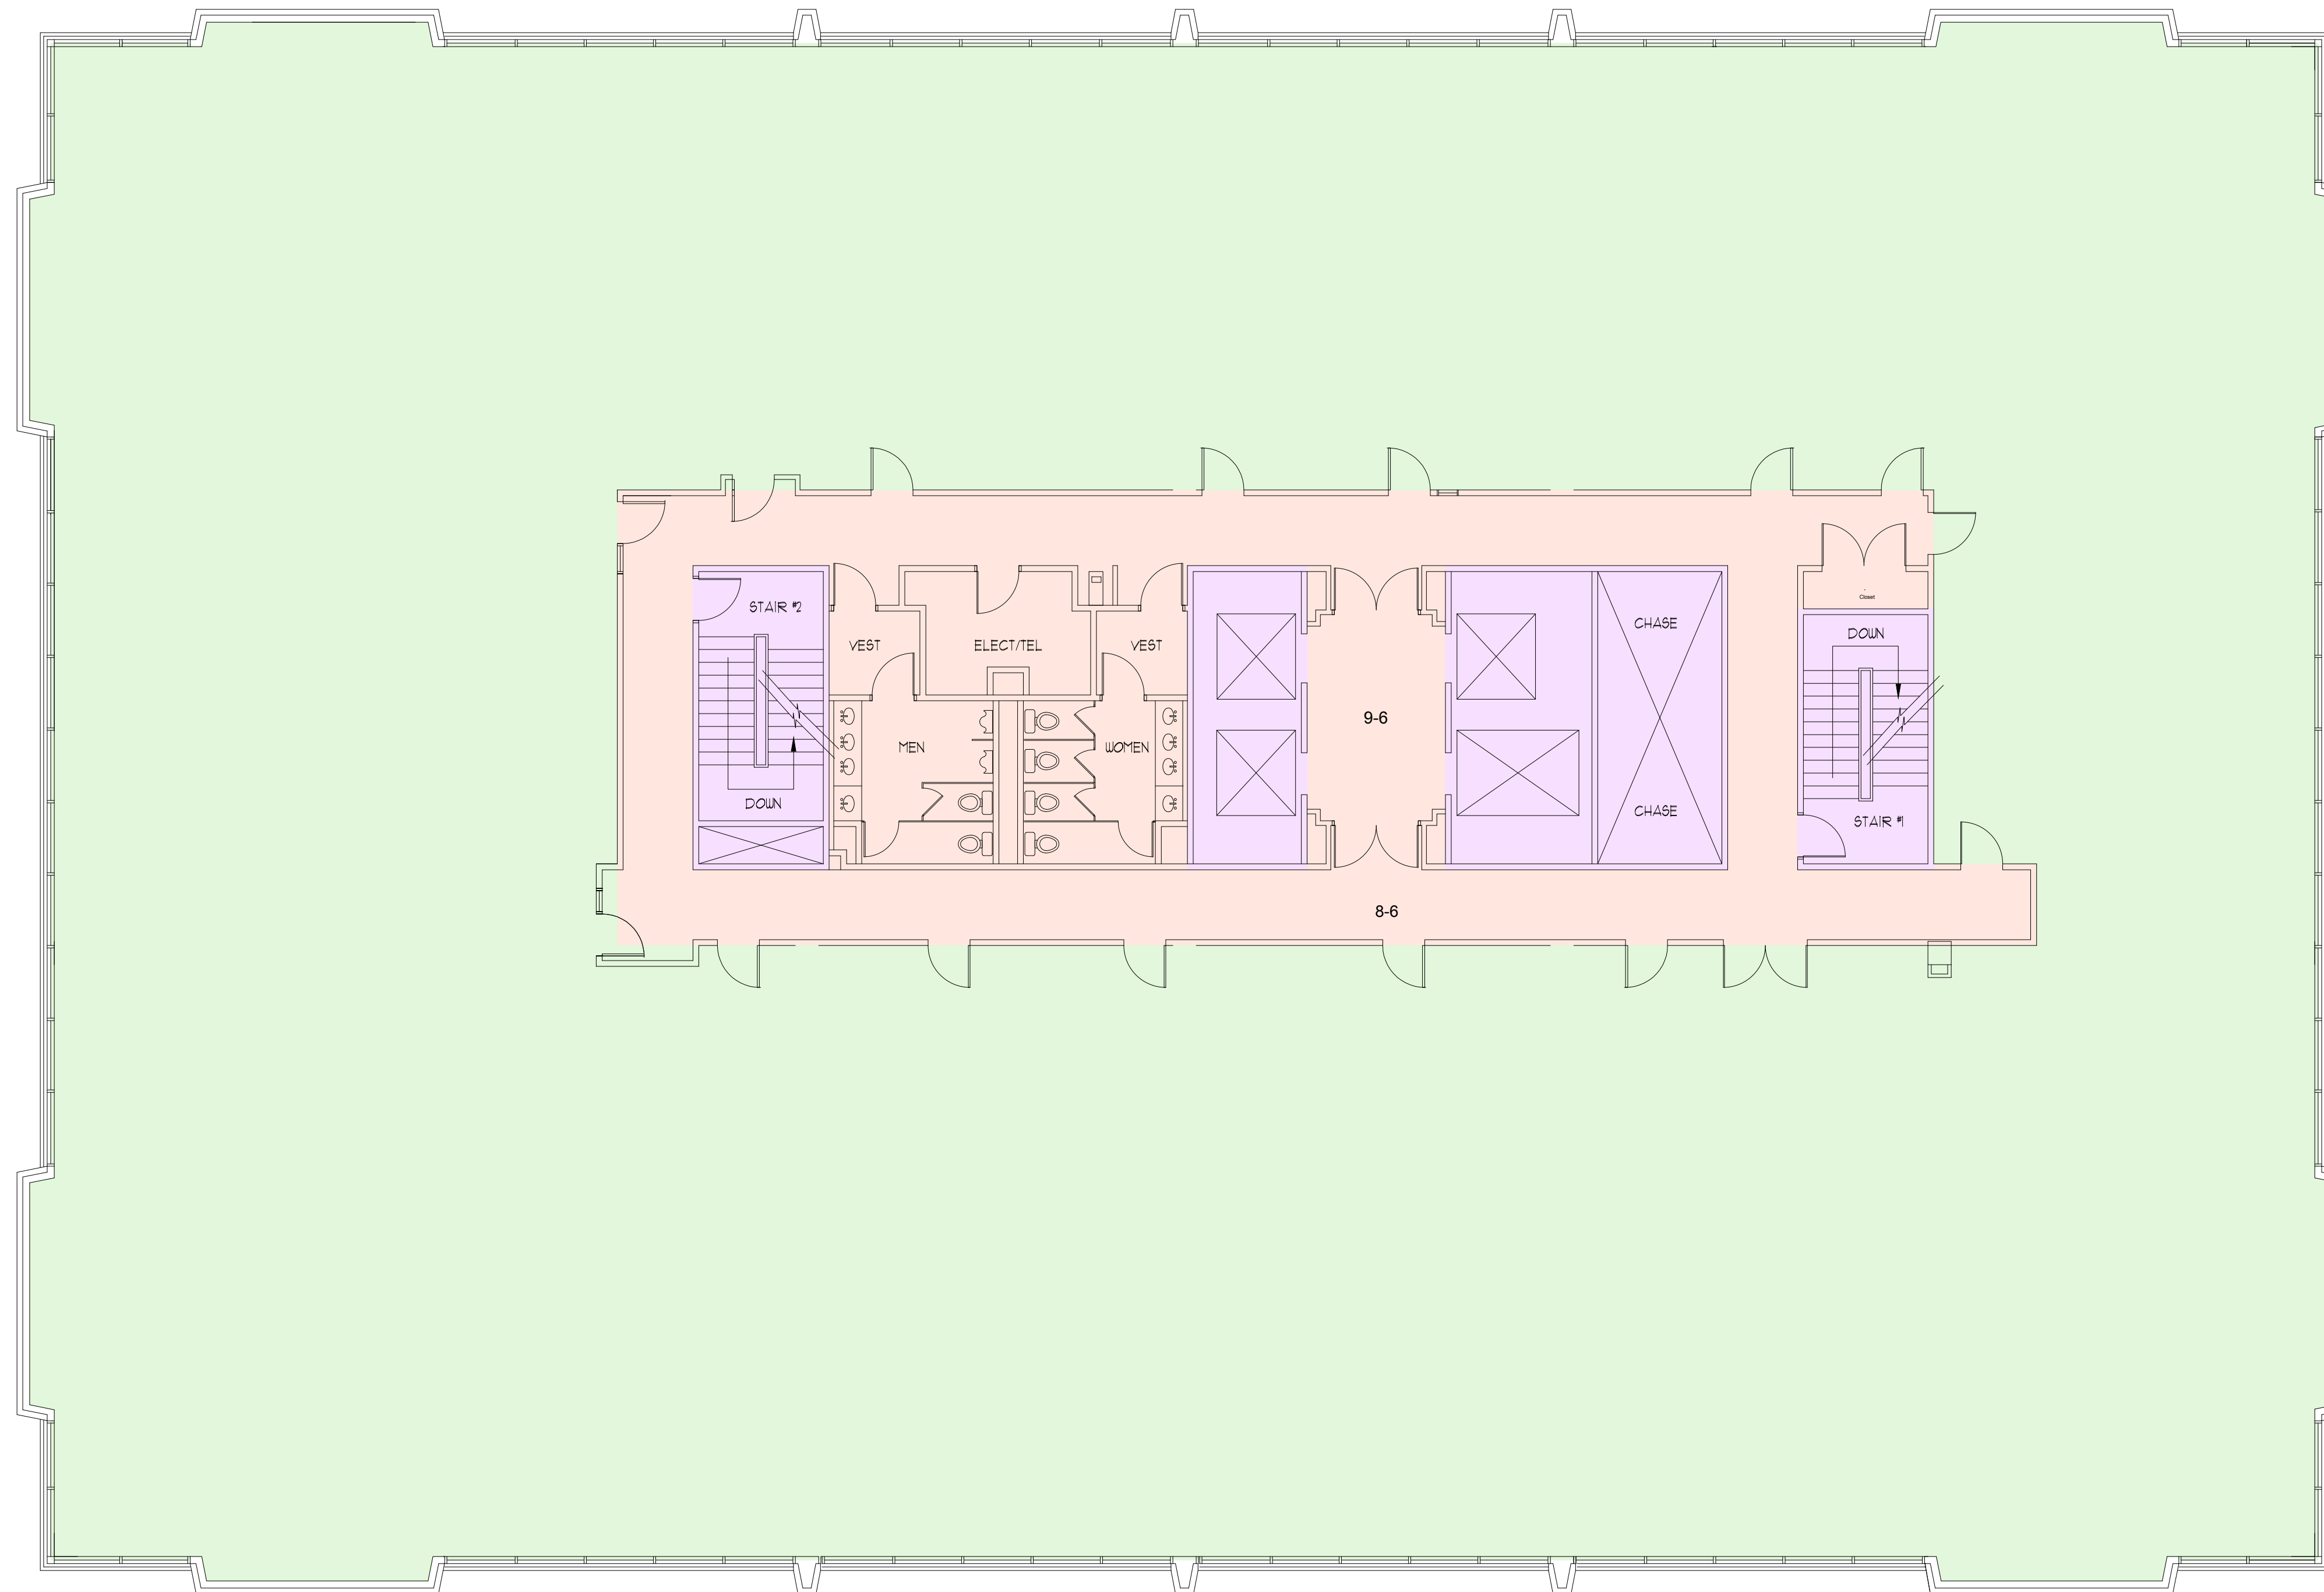

SIXTH FLOOR
TOWER 1 MEDICAL OFFICE BUILDING

AREA DATA		
INTERIOR GROSS AREA	=	17784
MAJOR VERTICAL PENETRATIONS	=	1019
PARKING	=	0
OCCUPANT STORAGE	=	0
OCCUPANT AREA	=	14675
BUILDING AMENITIES	=	0
FLOOR SERVICE AREA	=	2090

As BUILT
PROFESSIONALS
A DIVISION OF:



© 2011 AEC CONSULTANTS INC


ARCHITECTURAL BOMA ANALYSIS
Northwest Medical Tower I
San Antonio, TX

KEY

- MAJOR VERTICAL PENETRATIONS
- OCCUPANT AREA
- BUILDING AMENITY
- FLOOR SERVICE AREA

01	100% SUBMISSION	
NO.	ISSUES REVISIONS	DATE
HL		PROJECT MANAGER
HL		PROJECT DIRECTOR
012317-1		PROJECT NUMBER
1/8"=1'-0"		SCALE
CL		DRAWN BY
		SHEET NUMBER

AB-6

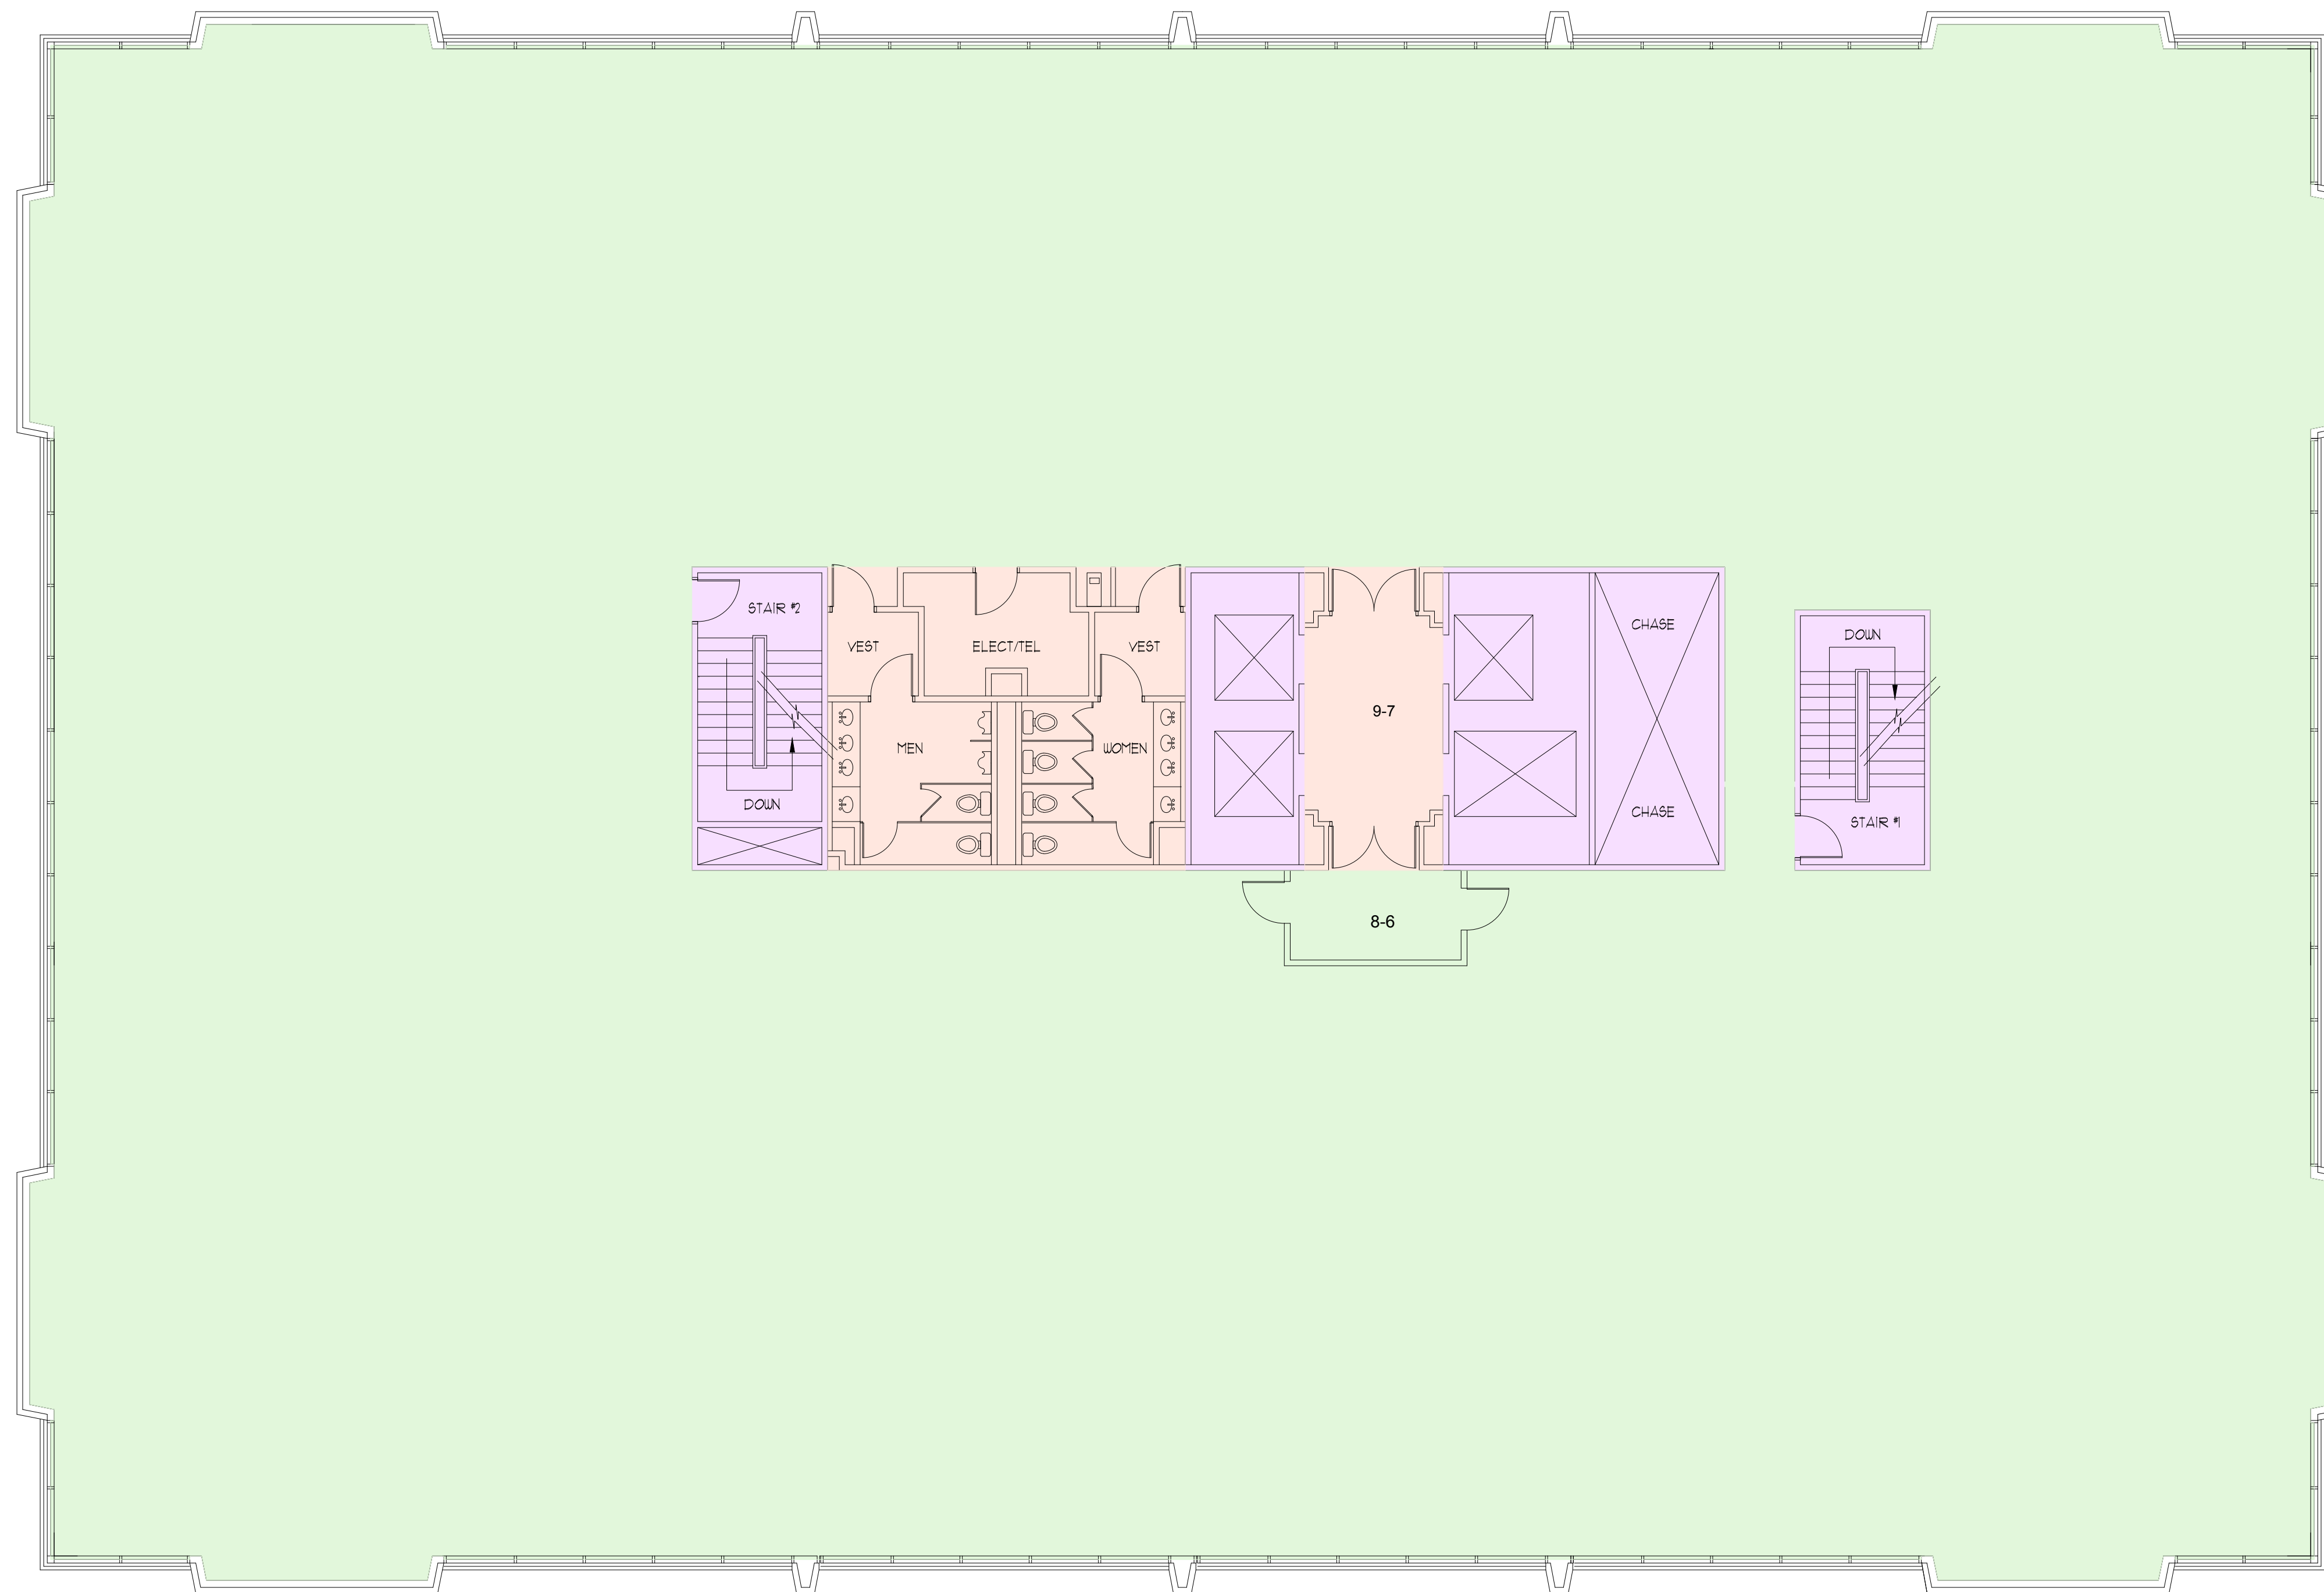

SEVENTH FLOOR
TOWER I MEDICAL OFFICE BUILDING

AREA DATA		
INTERIOR GROSS AREA	=	17784
MAJOR VERTICAL PENETRATIONS	=	1019
PARKING	=	0
OCCUPANT STORAGE	=	0
OCCUPANT AREA	=	15995
BUILDING AMENITIES	=	0
FLOOR SERVICE AREA	=	770

As BUILT
PROFESSIONALS

A DIVISION OF:



© 2011 AEC CONSULTANTS INC

ARCHITECTURAL BOMA ANALYSIS

Northwest Medical Tower I

San Antonio, TX

KEY

- MAJOR VERTICAL PENETRATIONS
- OCCUPANT AREA
- BUILDING AMENITY
- FLOOR SERVICE AREA

01	100% SUBMISSION	
NO.	ISSUES REVISIONS	DATE
HL		PROJECT MANAGER
HL		PROJECT DIRECTOR
012317-1		PROJECT NUMBER
1/8"=1'-0"		SCALE
CL		DRAWN BY
		SHEET NUMBER

AB-7